

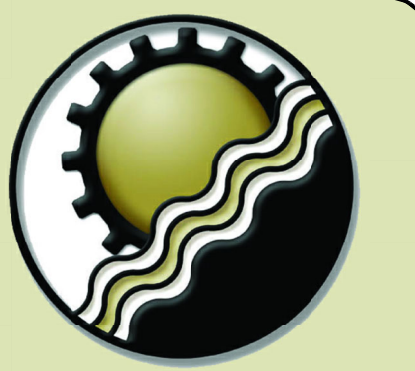


This document, together with the concepts and designs presented herein, is intended only for the specific purpose and client for which it was prepared. Review and approval of this document without written authorization and signature by Engineering Concepts, Inc. shall be without liability to Engineering Concepts, Inc.

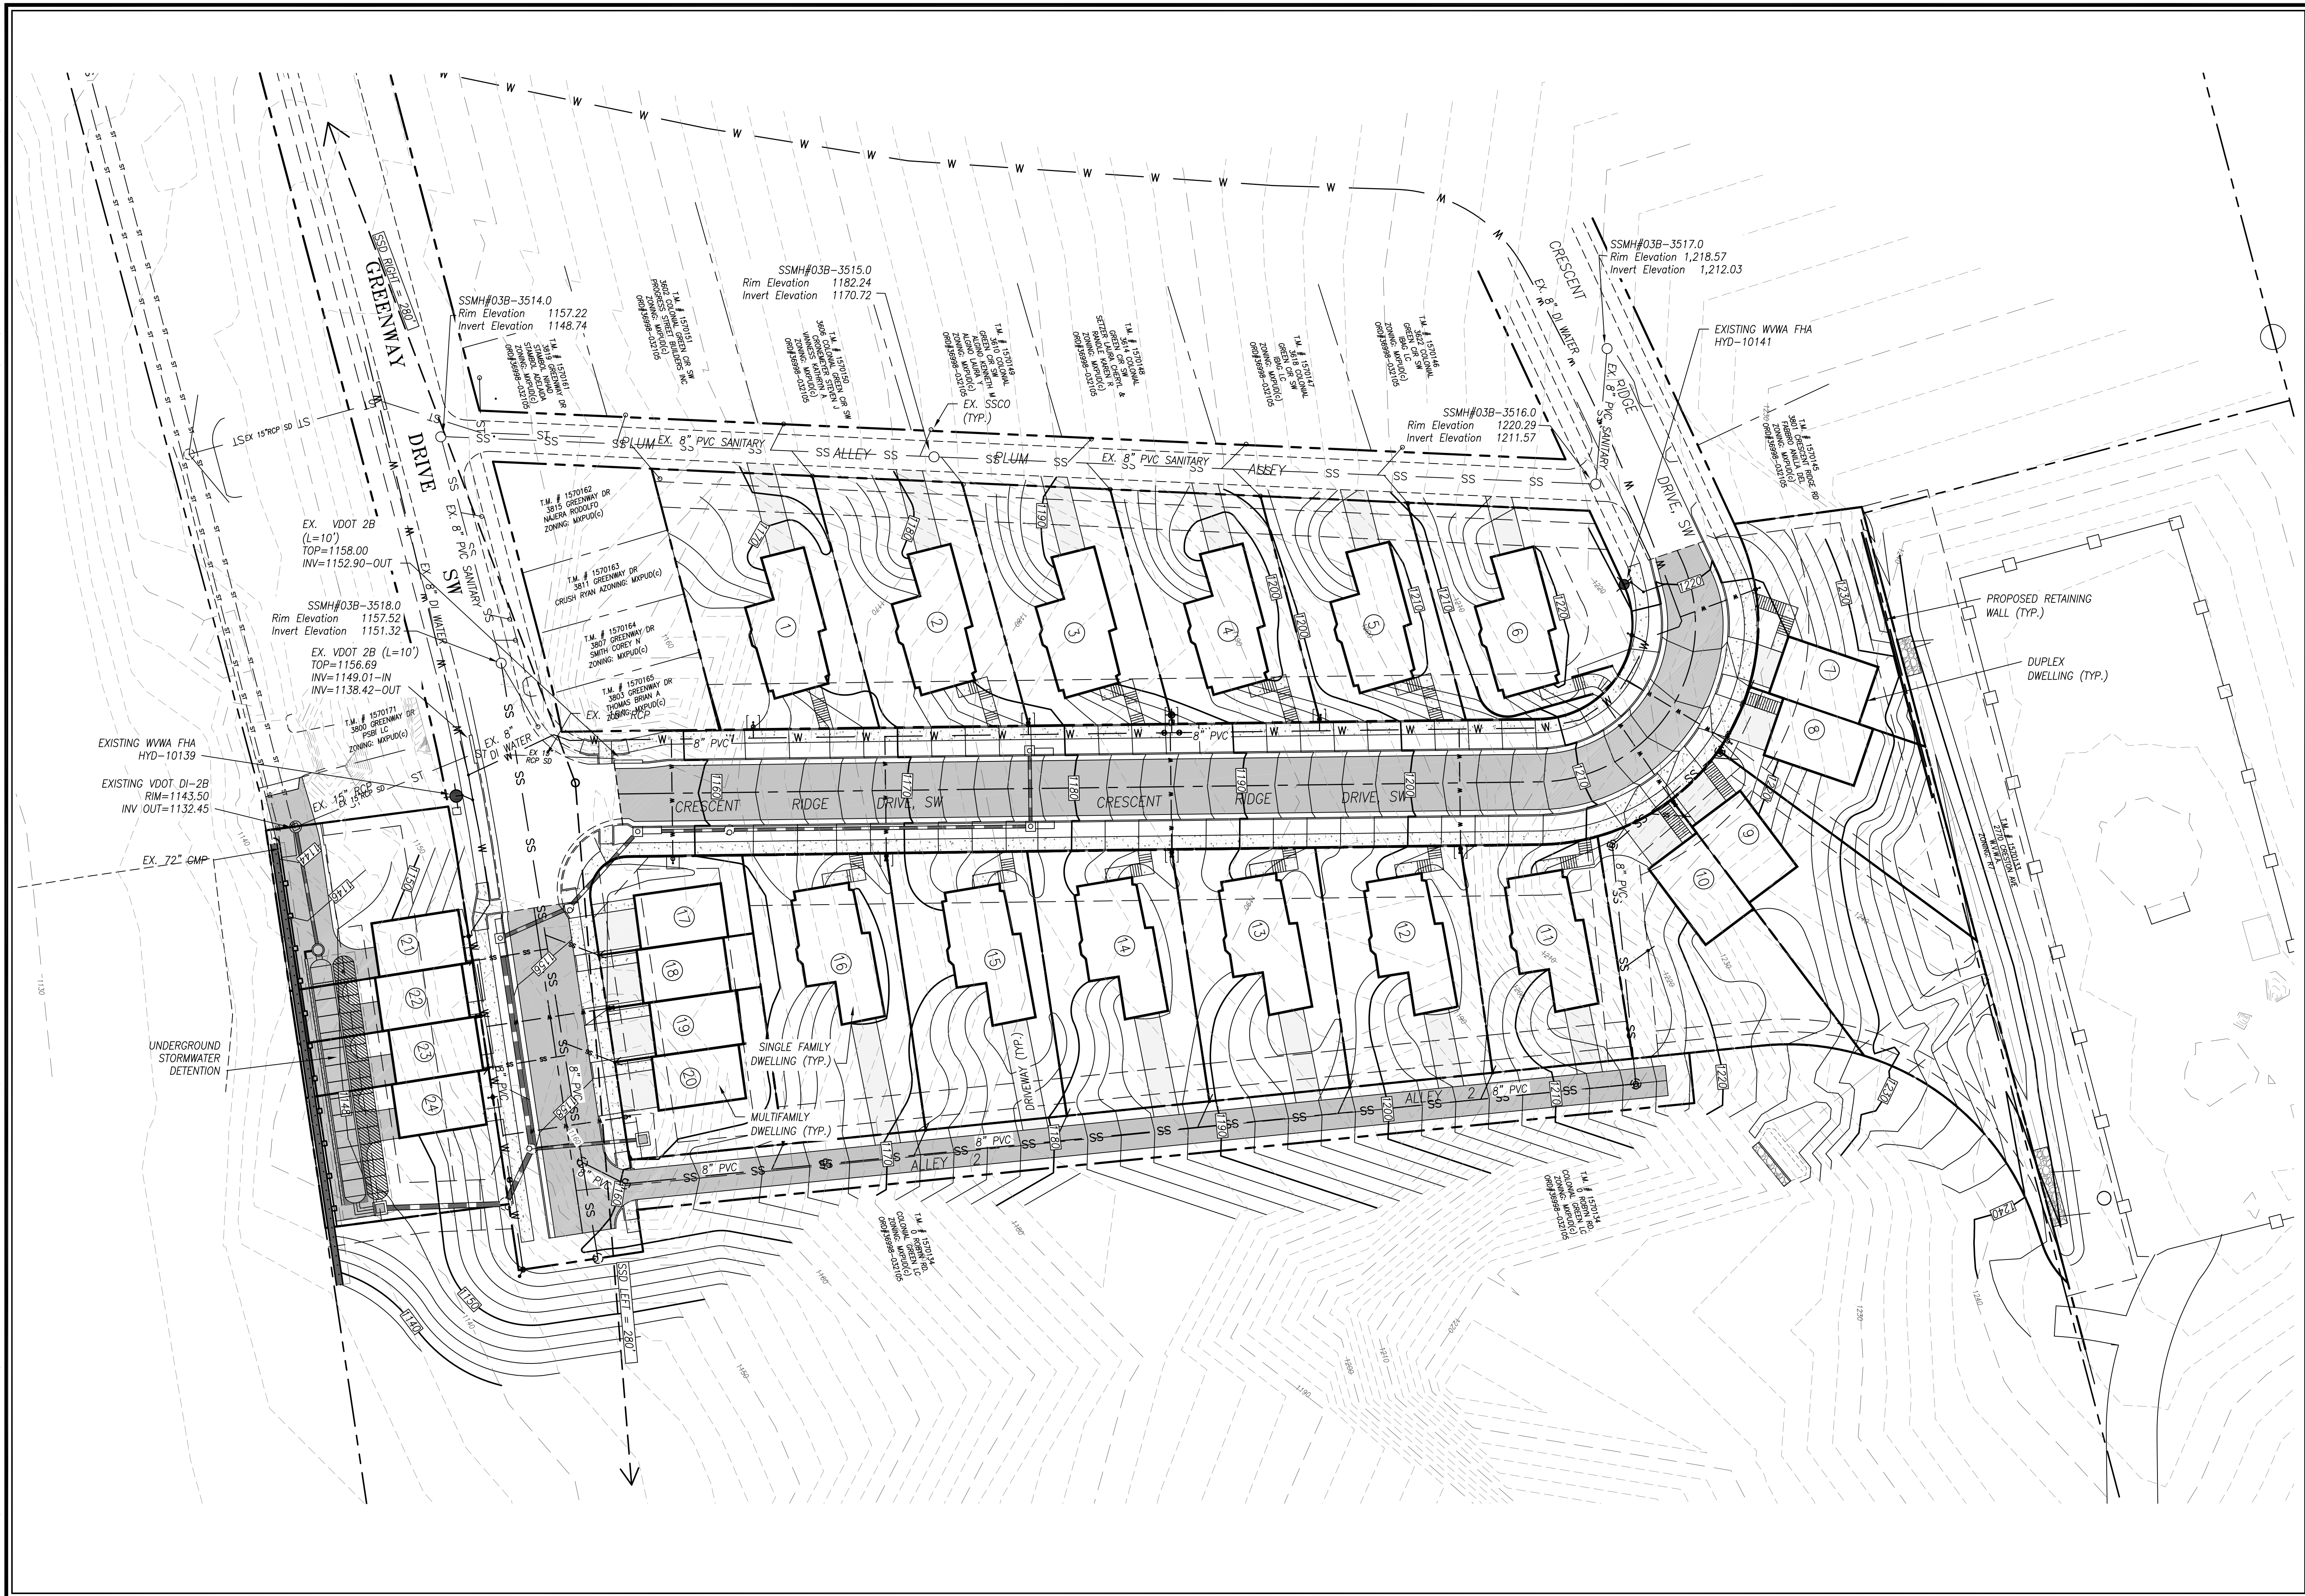

**ENGINEERING
CONCEPTS, INC.**


94 GREENFIELD STREET
DALEVILLE, VIRGINIA 24083
540.473.1253

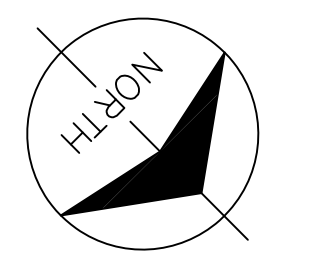

No.	Description	Date

**COLONIAL GREEN
CITY OF ROANOKE - VIRGINIA**

OVERALL PLAN
SUBDIVISION SITE PLAN

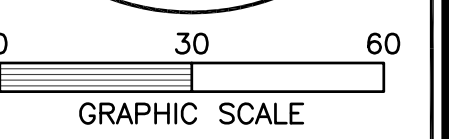

PROJECT: 21019

C04